


CTH S PHASE 2
REAL ESTATE REMNANT PROPERTY
NOVEMBER 16, 2020

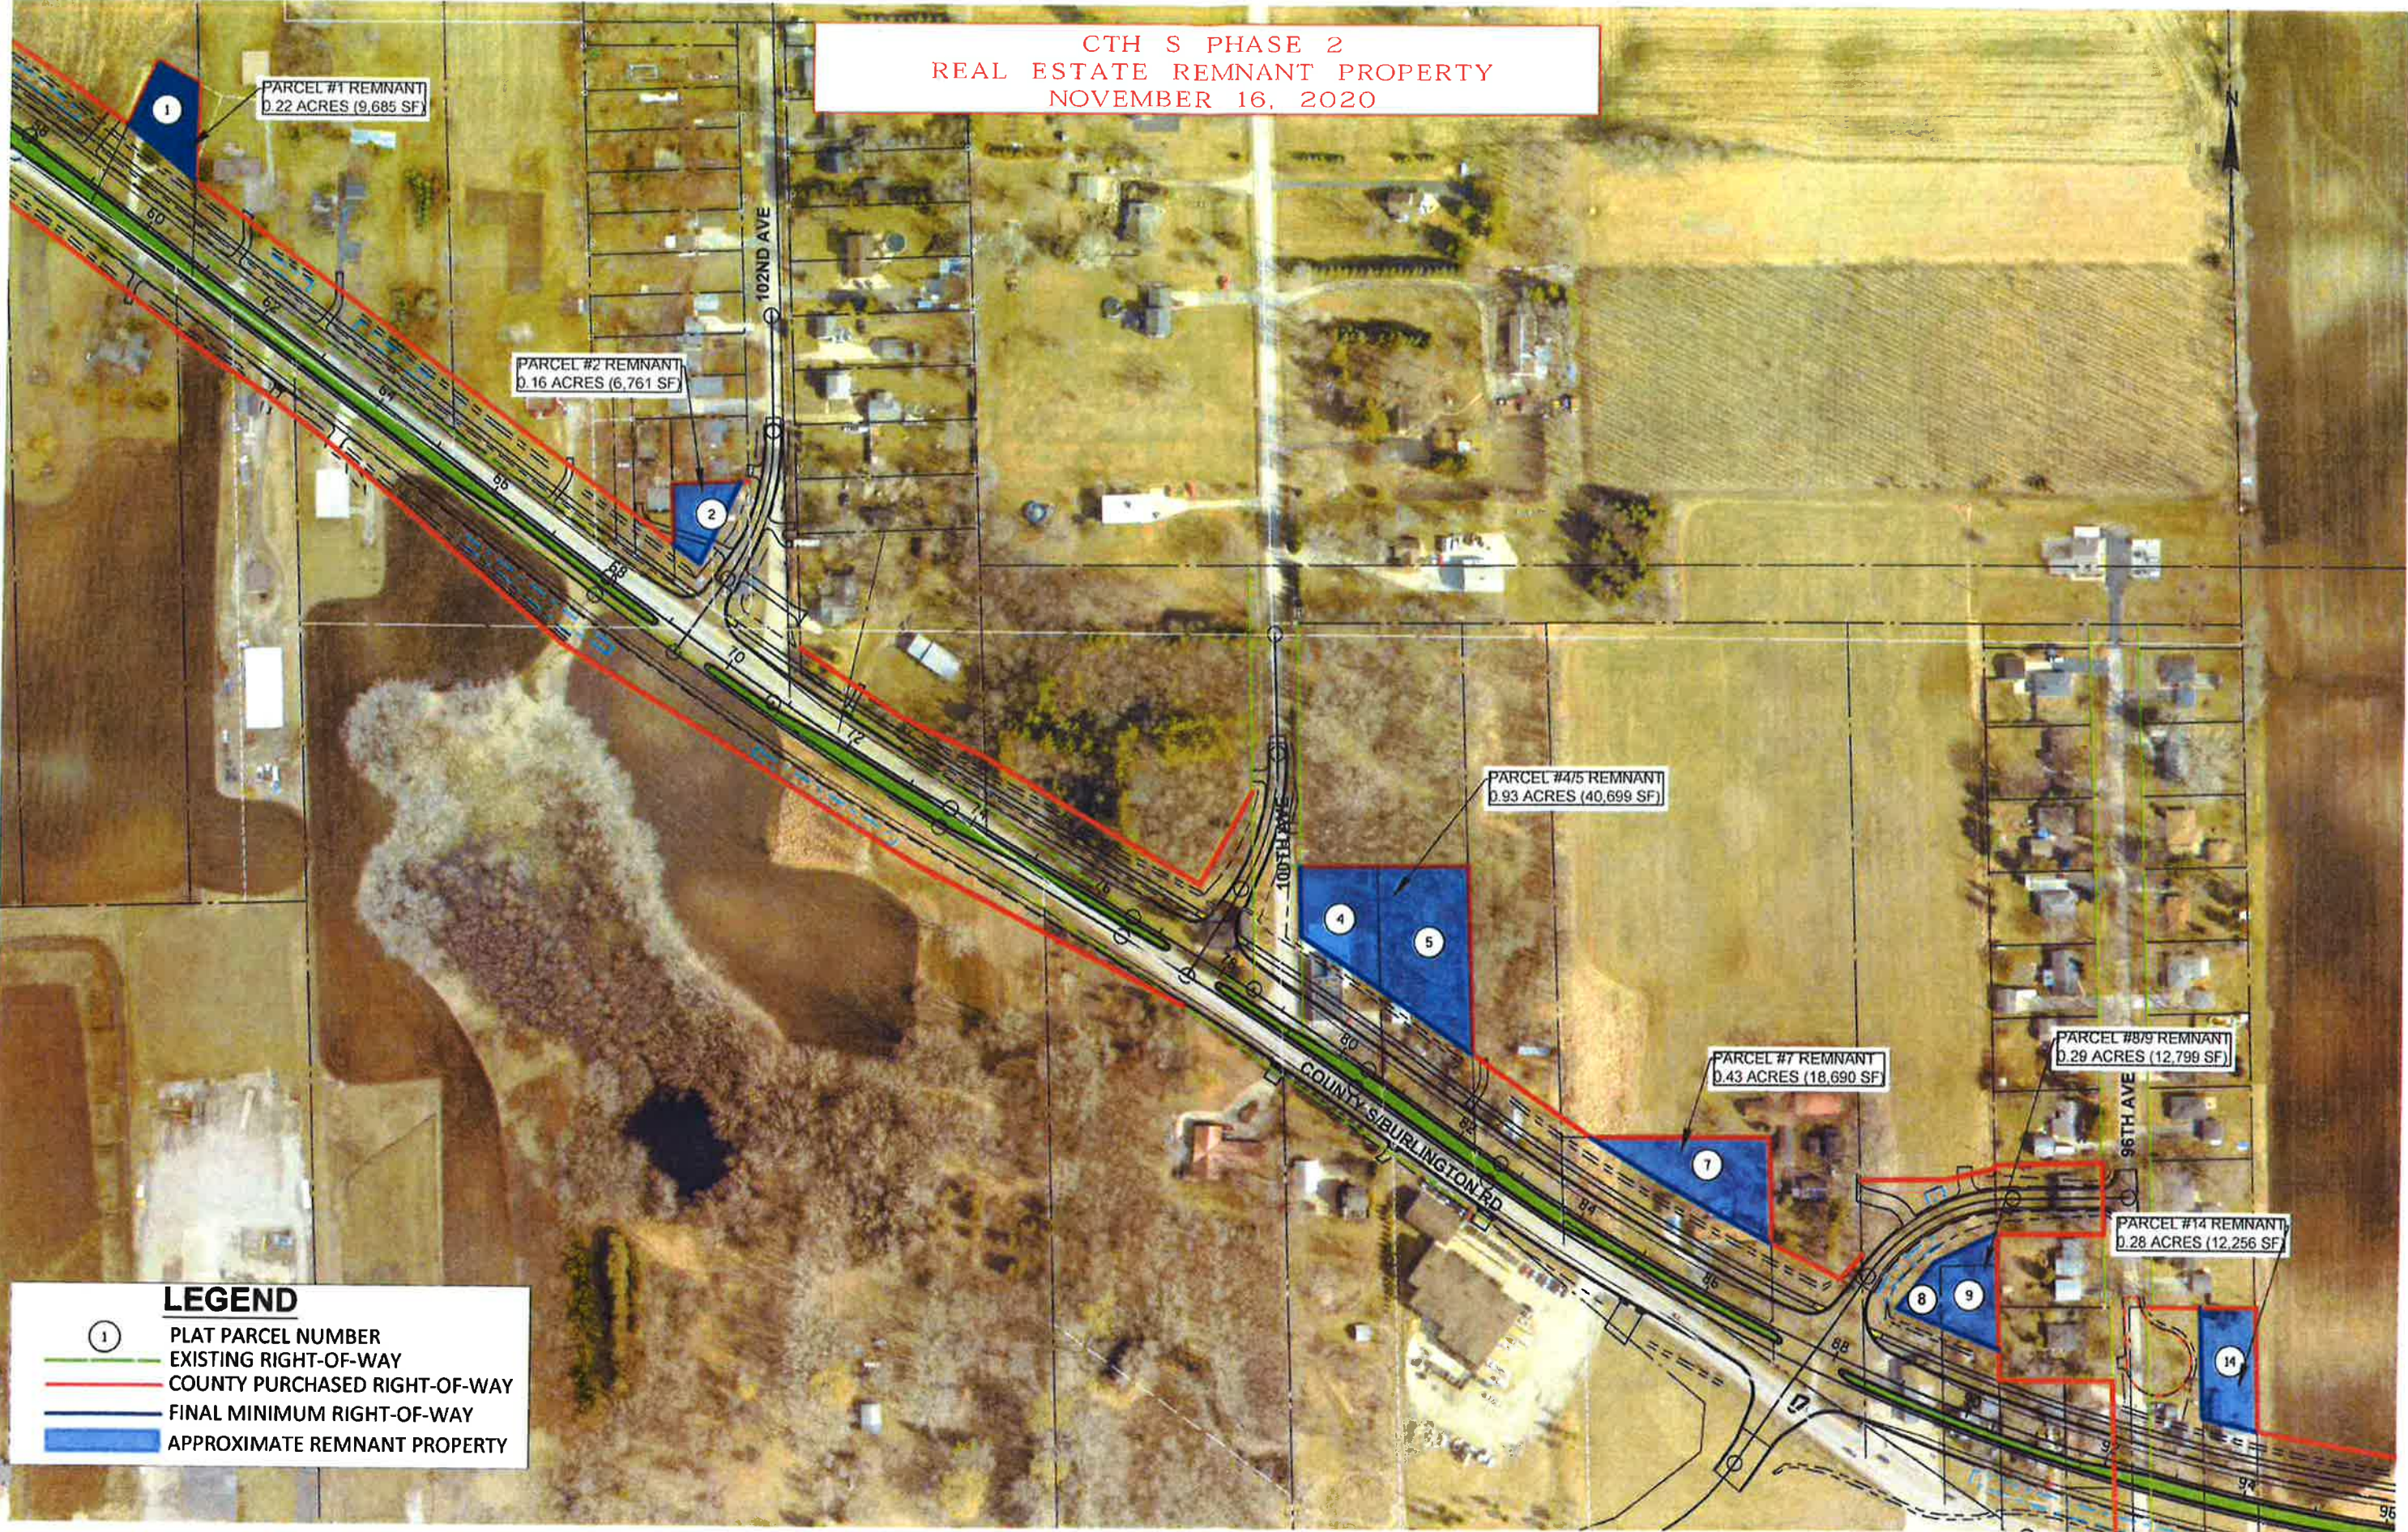

PARCEL #1 REMNANT
0.22 ACRES (9,685 SF)

PARCEL #2 REMNANT
0.16 ACRES (6,761 SF)

PARCEL #4/5 REMNANT
0.93 ACRES (40,699 SF)

PARCEL #7 REMNANT
0.43 ACRES (18,690 SF)

PARCEL #8/9 REMNANT
0.29 ACRES (12,799 SF)

PARCEL #14 REMNANT
0.28 ACRES (12,256 SF)

LEGEND

- ① PLAT PARCEL NUMBER
- EXISTING RIGHT-OF-WAY
- COUNTY PURCHASED RIGHT-OF-WAY
- FINAL MINIMUM RIGHT-OF-WAY
- APPROXIMATE REMNANT PROPERTY